



Schematic view of the entire plot, cadastral number 4973
Cadastral Municipality of Vršac with the location of the
newly planned building

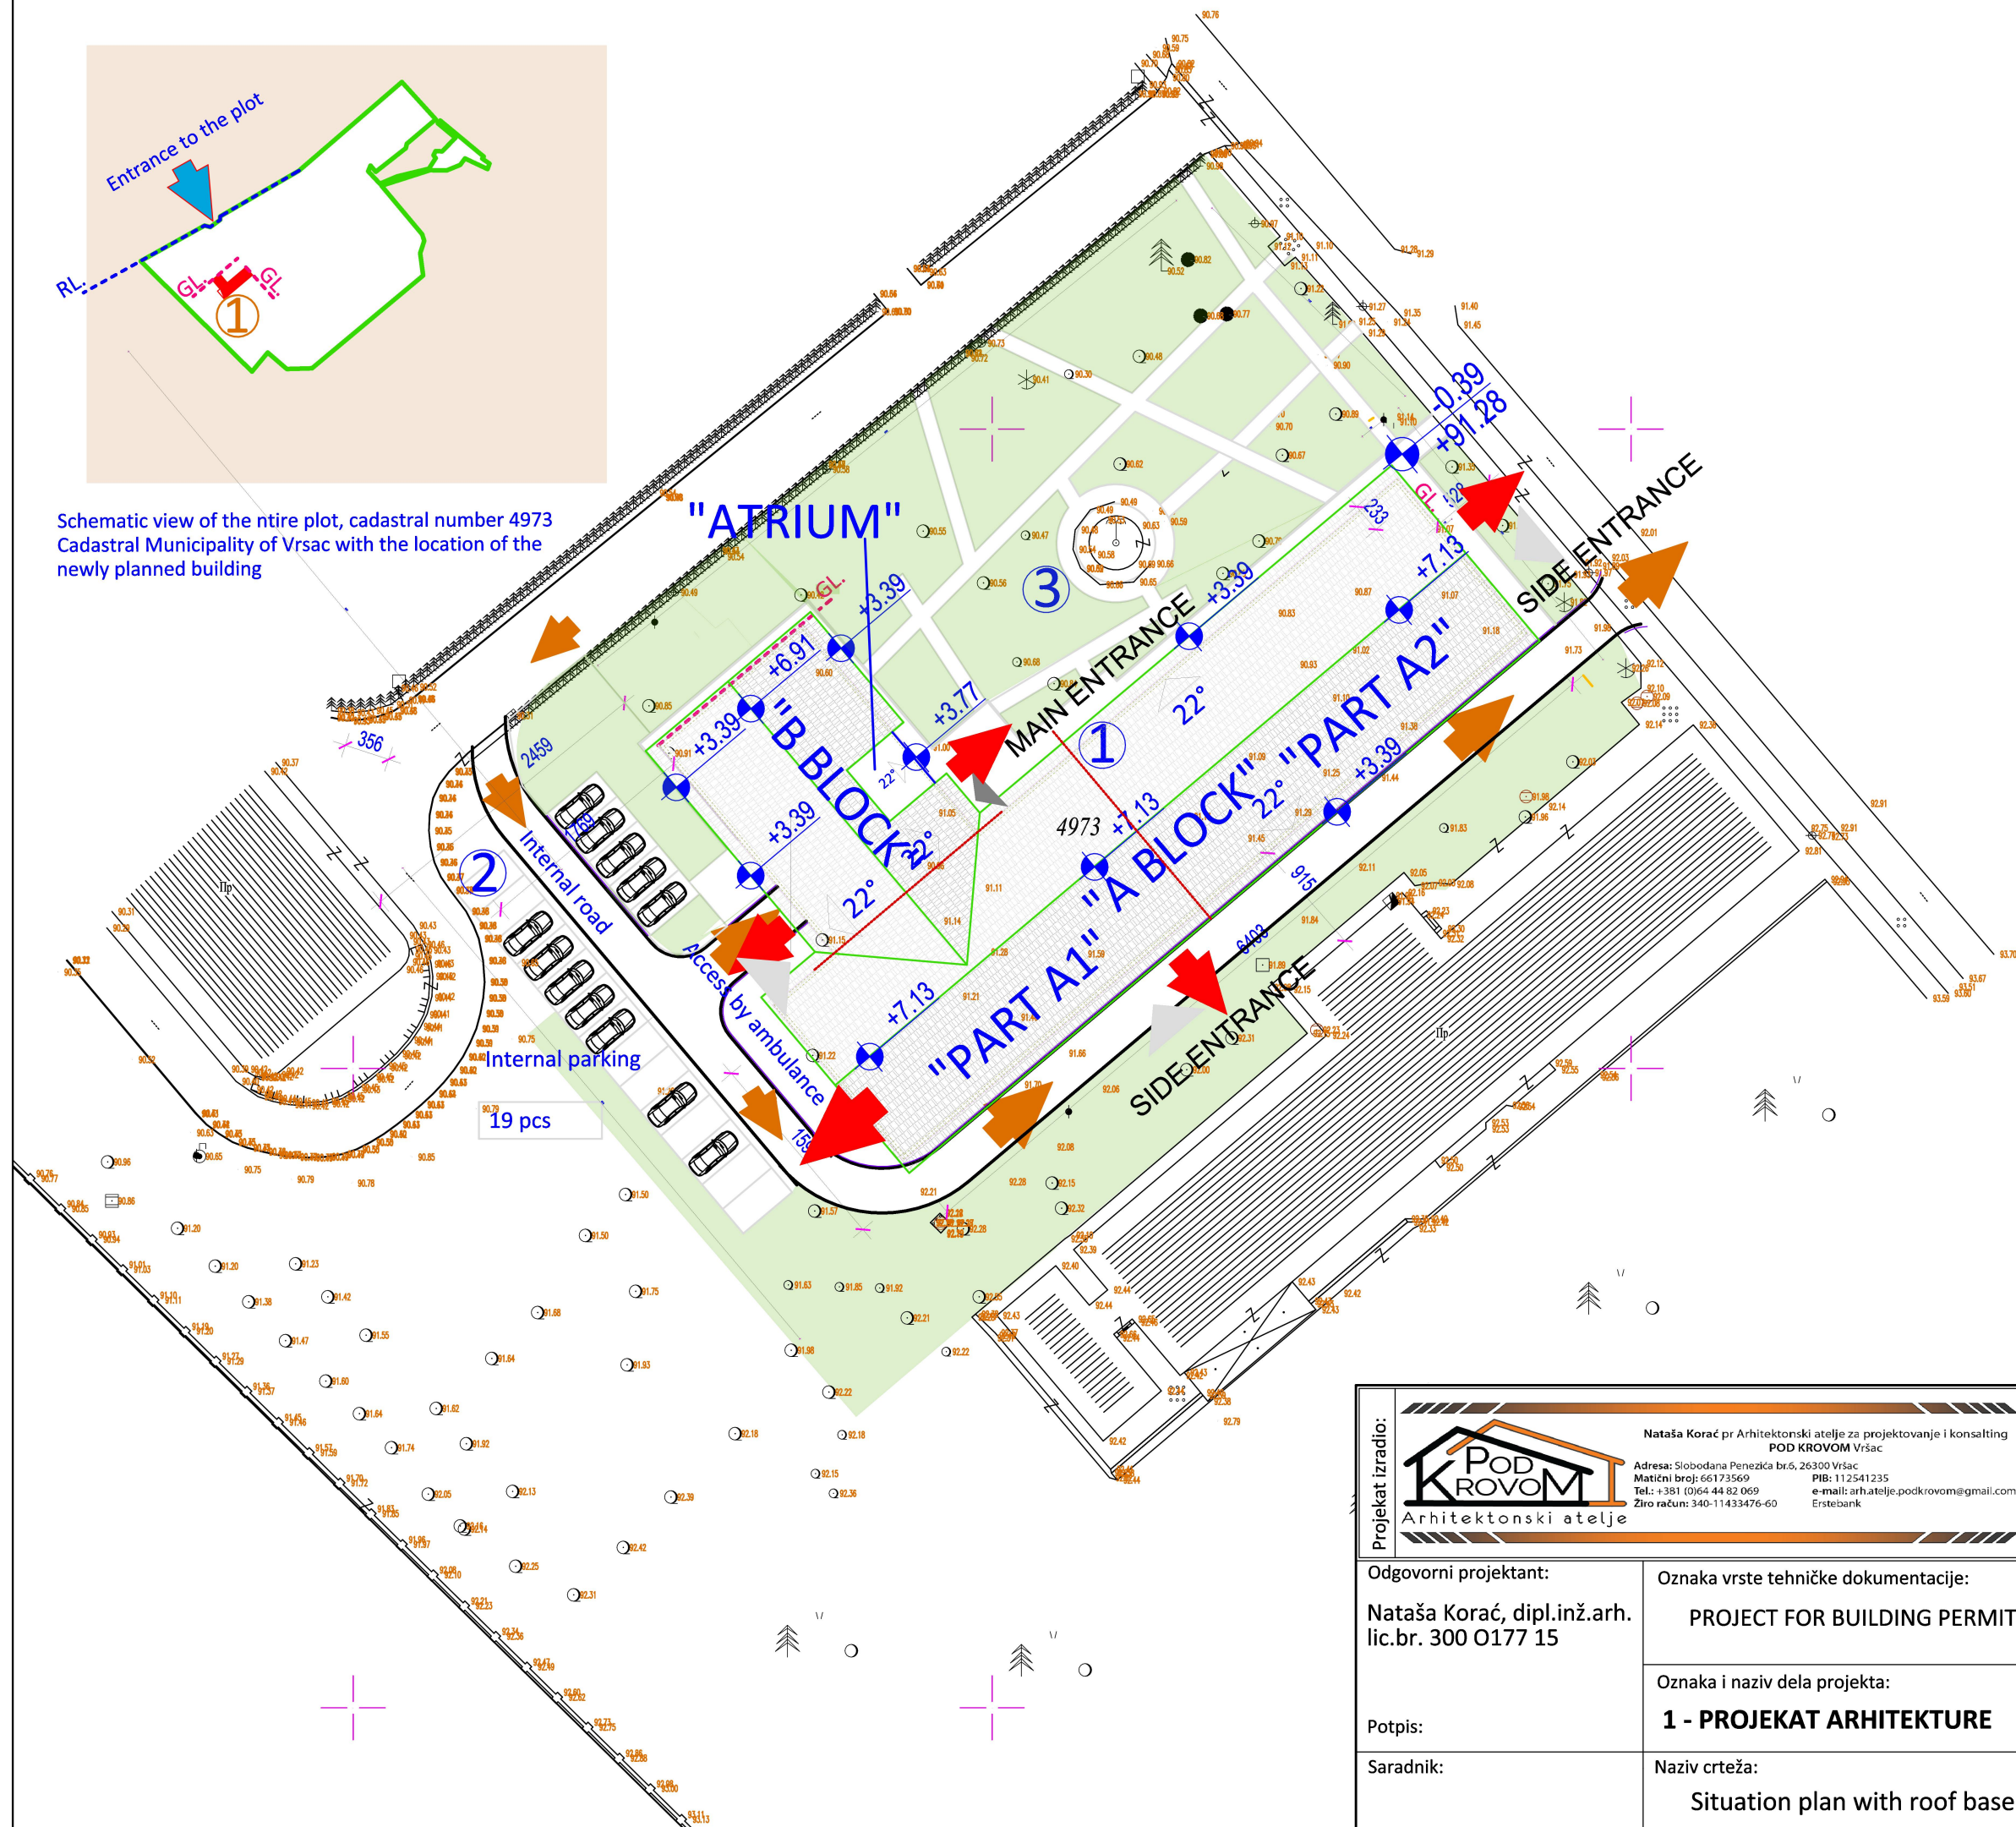

- Legend:
- Grass
 - Entrance to the building
 - Exit from the building
 - Entrance to the plot
 - Building
 - Parking
 - Park
 - Direction of movement of the vehicle
 - +0.00 Ground floor level
 - +91.67

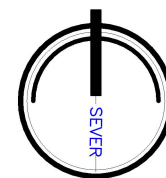

Projekat izradio:  Nataša Korać pr Arhitektonski atelje za projektovanje i konsalting POD KROVOM Vršac Adresa: Slobodana Penezića br.6, 26300 Vršac Matični broj: 66173569 Tel.: +381 (0)64 444 82 069 Ziro račun: 340-11433476-60 PIB: 112541235 e-mail: arh@atelje.podkrovom@gmail.com Erstebank		Investitor projekta: Specijalna bolnica za psihijatrijske bolesti "Dr Slavoljub Bakalović" ulica Podvršanska br.13, Vršac	
Odgovorni projektant: Nataša Korać, dipl.inž.arh. lic.br. 300 O177 15	Oznaka vrste tehničke dokumentacije: PROJECT FOR BUILDING PERMIT	Objekat: Department f Neurology P+0 street Podvršanska no.13, cadastral no. 4973 C.M. Vršac	
Potpis:	Oznaka i naziv dela projekta: 1 - PROJEKAT ARHITEKTURE	Broj teh. dokumentacije: 19-22-15-PGD	Datum izrade: januar 2023.
Saradnik:	Naziv crteža: Situation plan with roof base	Razmera: 1:500	Broj lista: 01